





**01 FRONT ELEVATION**  
 REFERENCE: 01/A-1.1 SCALE: 1/4"=1'-0"


ALL DRAWINGS, PLANS, AND SPECIFICATIONS ARE PROPERTY OF M-M DESIGN. PURCHASER'S RIGHT IS CONDITIONAL AND LIMITED TO A ONE-TIME USE TO CONSTRUCT A SINGLE PROJECT ON THE LOT STATED HEREIN. THE USE OR REPRODUCTION OF THESE PLANS CONCERNING ANY OTHER CONSTRUCTION IS STRICTLY PROHIBITED WITHOUT WRITTEN PERMISSION OF M-M DESIGN IN COLLEGE STA, TX. M-M DESIGN IS NOT AN ENGINEERING FIRM NOR AN ARCHITECTURAL FIRM. WE ARE NOT QUALIFIED NOR ARE WE LICENSED TO DESIGN STRUCTURAL FRAMING OR FOUNDATIONS. A LICENSED PROFESSIONAL ENGINEER SHOULD BE CONSULTED REGARDING STRUCTURAL FRAMING AND FOUNDATIONS. SHOULD AN ENGINEER'S SEAL BE PRESENT ON THE DRAWING, THEN THE "ENGINEER OF RECORD" SHALL BEAR THE SOLE RESPONSIBILITY FOR THE STRUCTURAL DESIGN. M-M DESIGN WILL NOT BE HELD RESPONSIBLE FOR THE STRUCTURAL DESIGN AND/OR ANY PROBLEMS THAT MAY ARISE REGARDING THE DESIGN.

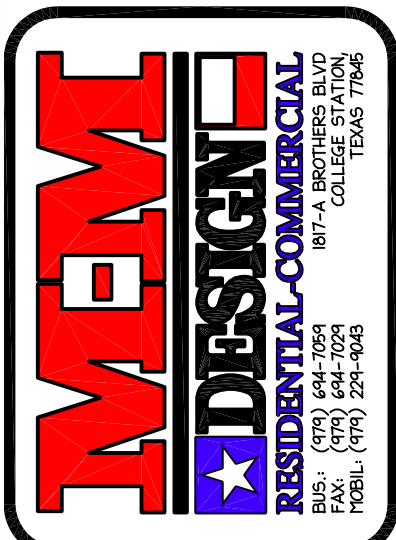


**BYAHC**  
**LOT 1 - KEYSTONE DRIVE**

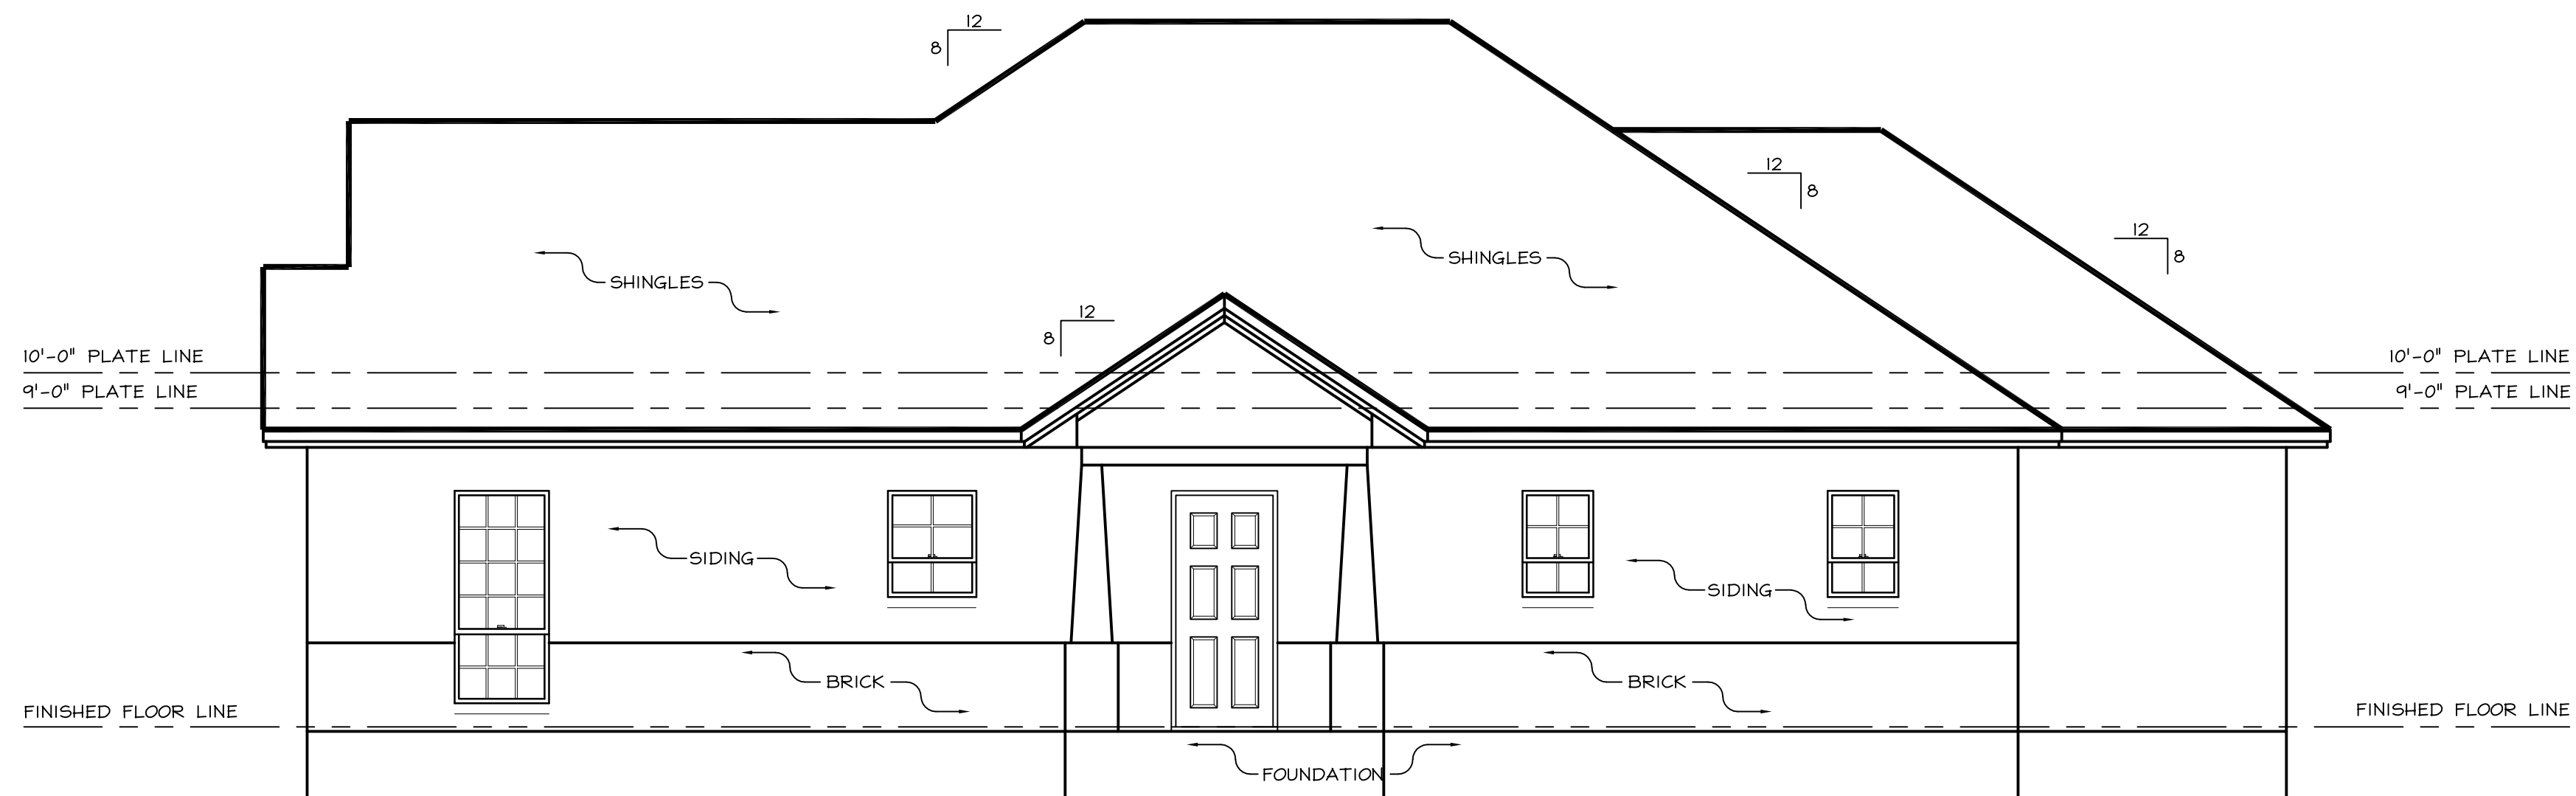

**02 RIGHT SIDE ELEVATION**  
 REFERENCE: 01/A-1.1 SCALE: 1/4"=1'-0"

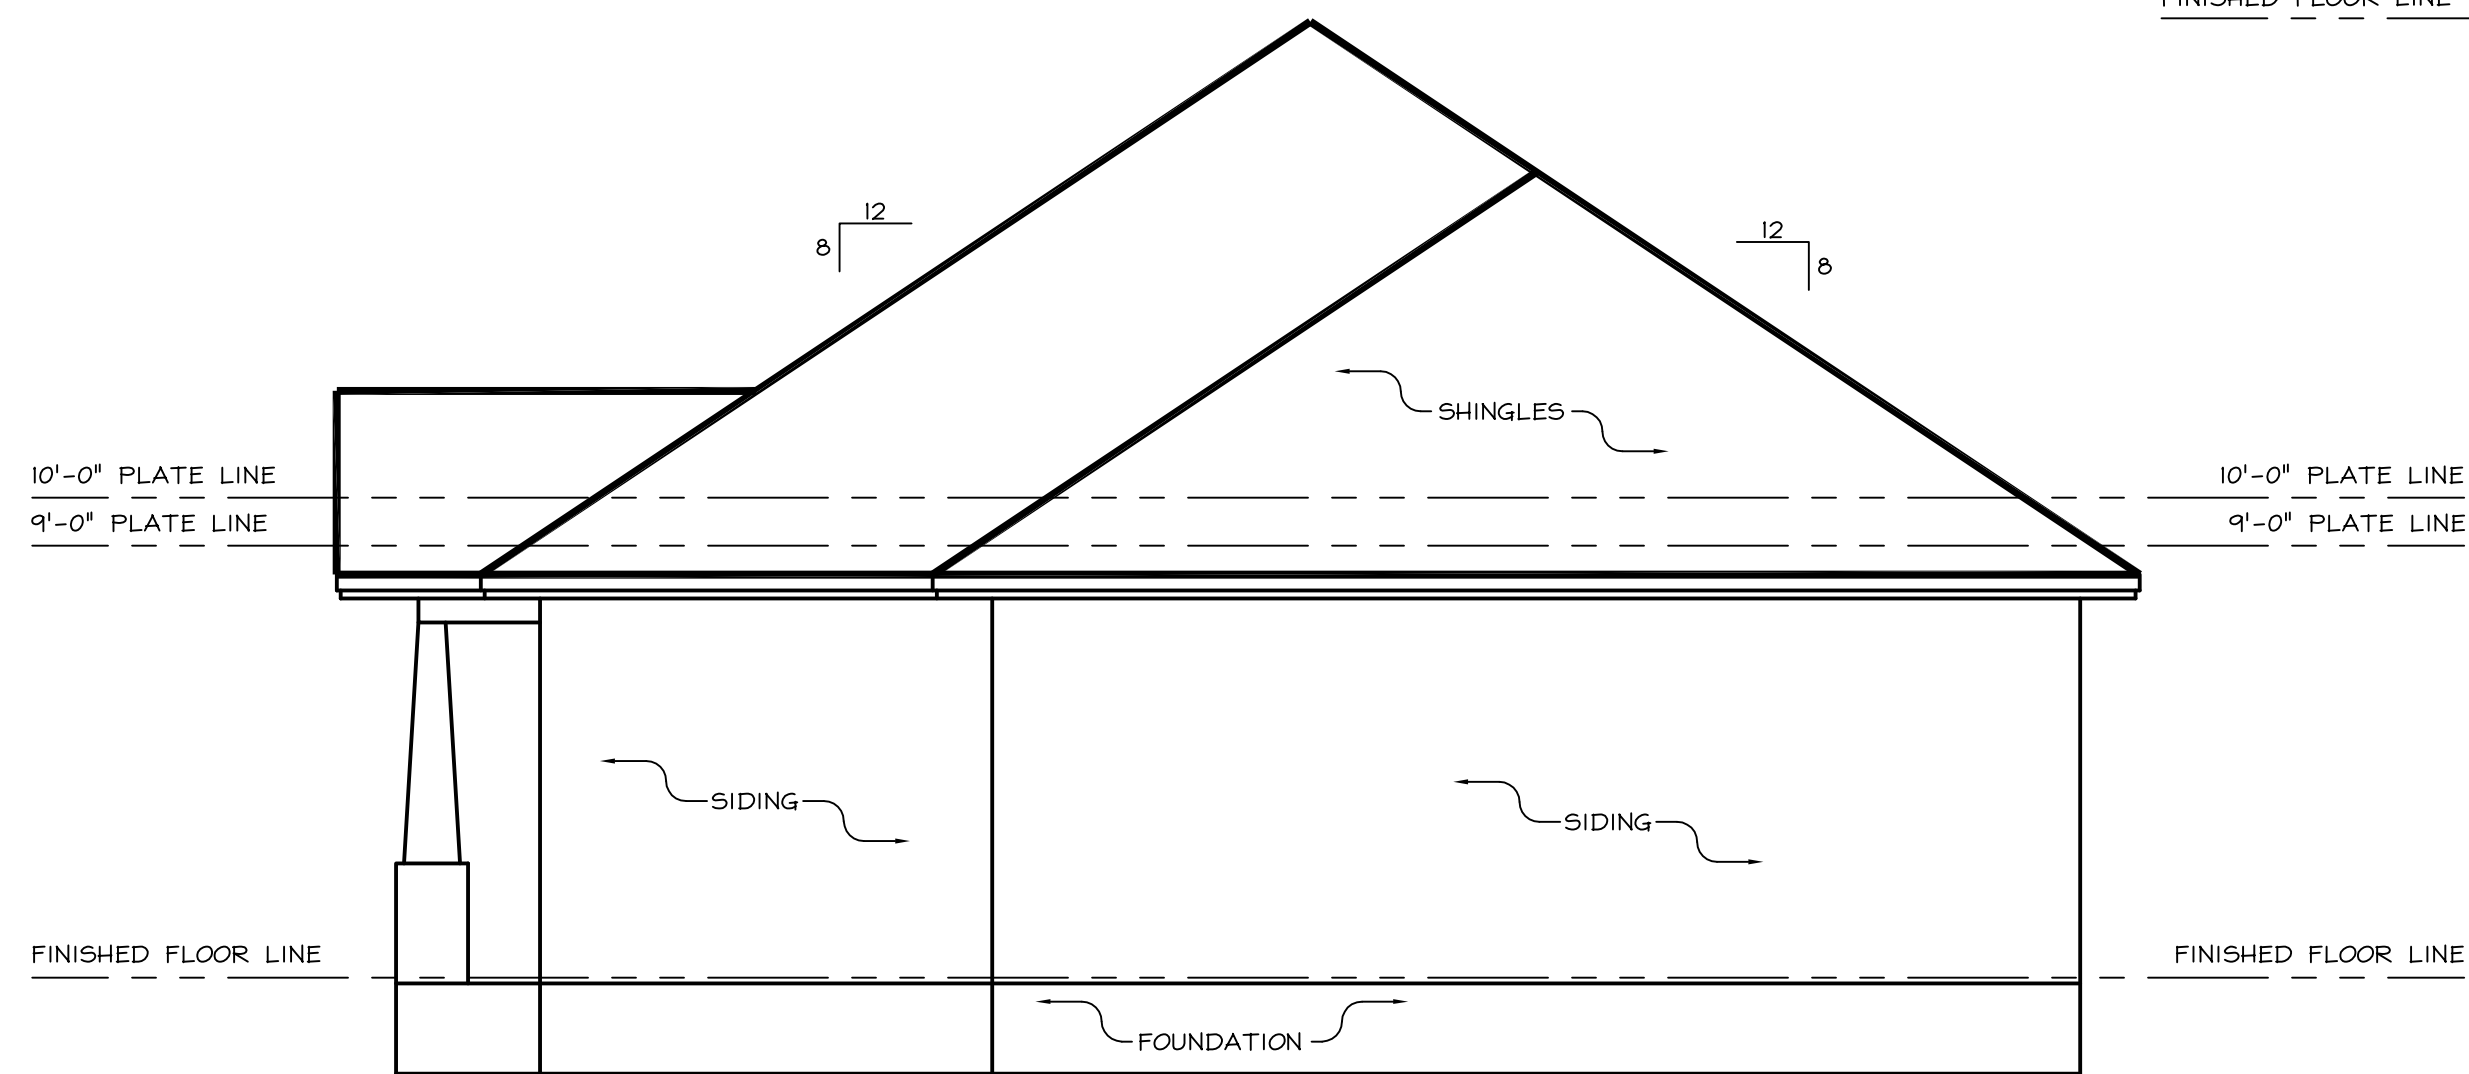

**03 BACK ELEVATION**  
 REFERENCE: 01/A-1.1 SCALE: 1/4"=1'-0"

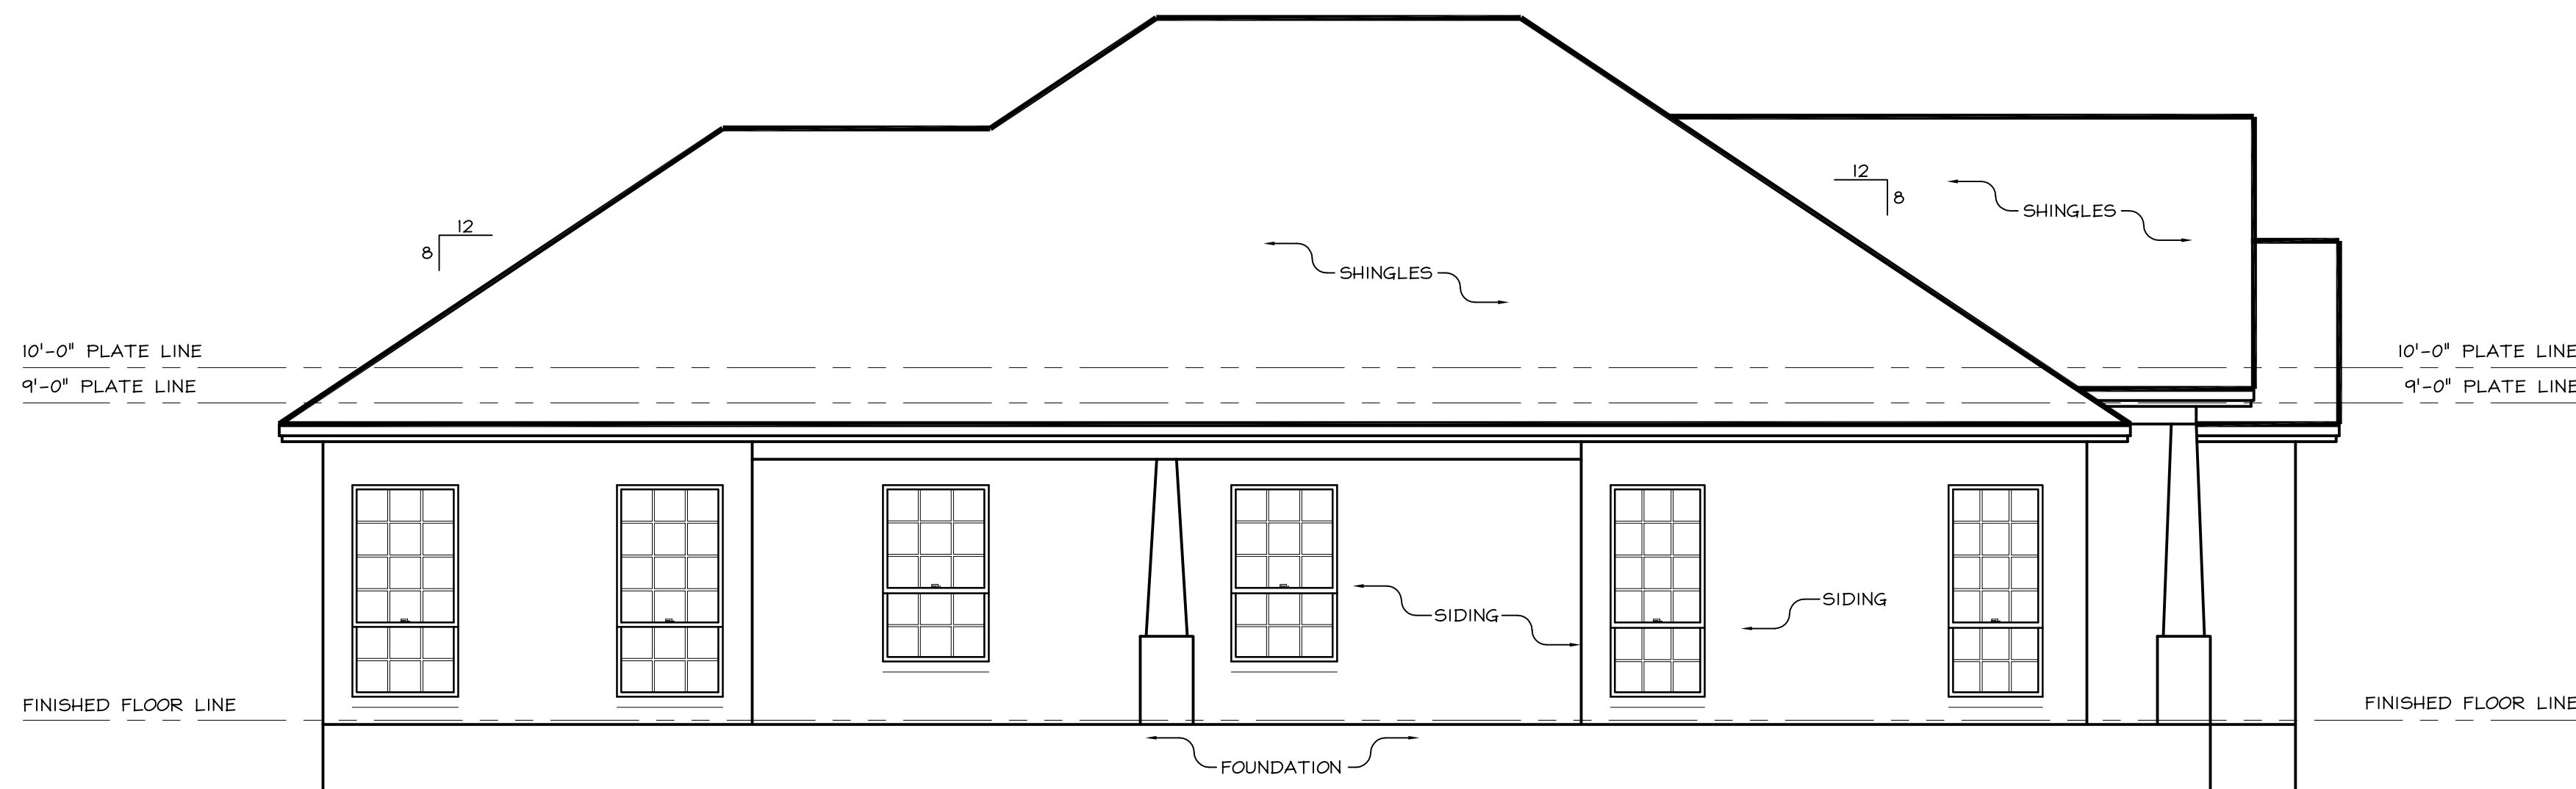

**04 LEFT SIDE ELEVATION**  
 REFERENCE: 01/A-1.1 SCALE: 1/4"=1'-0"

**FRONT AND SIDE**  
**ELEVATIONS**

DATE: 26APR14  
 PROJECT: CL-14-145  
 DRAWN: BHO  
 CHECKED: SRM  
 HEATED: 1,473.1#  
 SLAB: 1,669.0#  
 REVISION: NONE

SHEET NUMBER  
**A-3.1**  
 SHEET 03 OF 04

\\vidalen\VA\Projects\Classes\B\Affordable Housing\CL-14-145\Spec\A\Spec-A.dwg, 4/26/2014 5:02:27 PM